



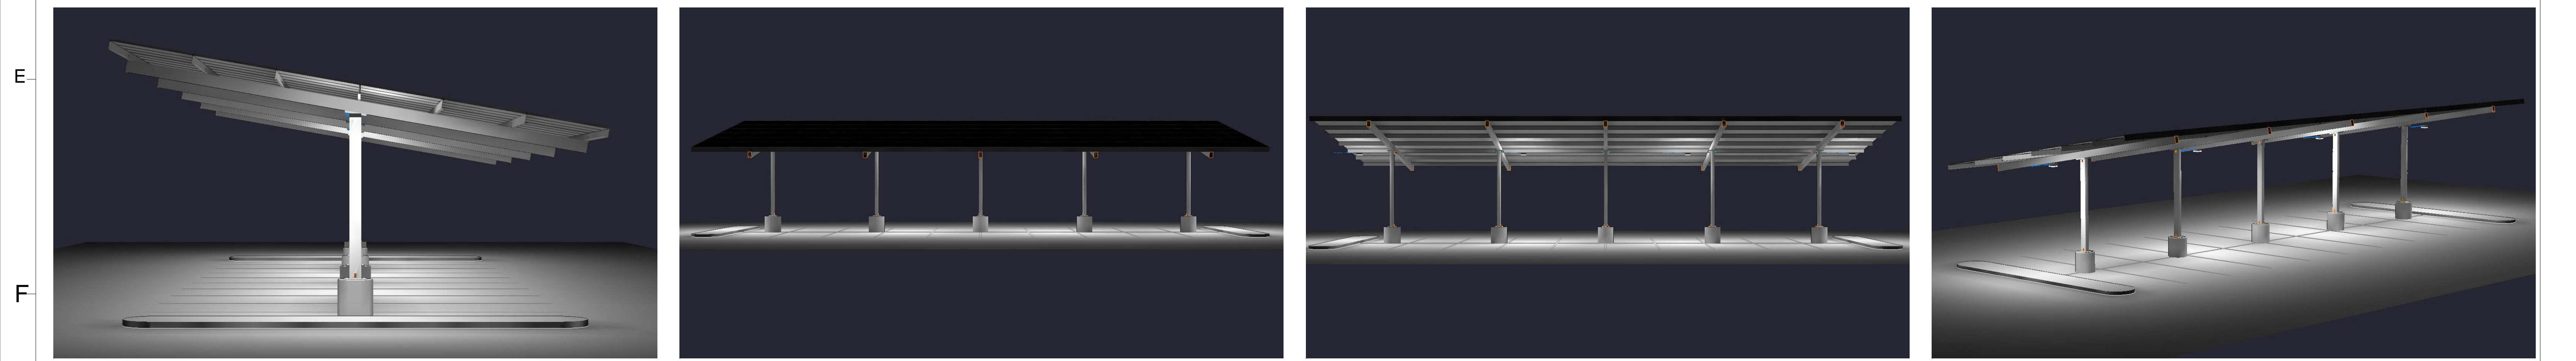

**DECO LIGHTING**

Deco Lighting Inc.  
2917 S Vail Ave.  
Commerce, CA 90040  
Toll Free: (800) 613-DECO  
Phone: (310) 366-6866  
Fax: (310) 366-6855  
Email: applications@getdeco.com

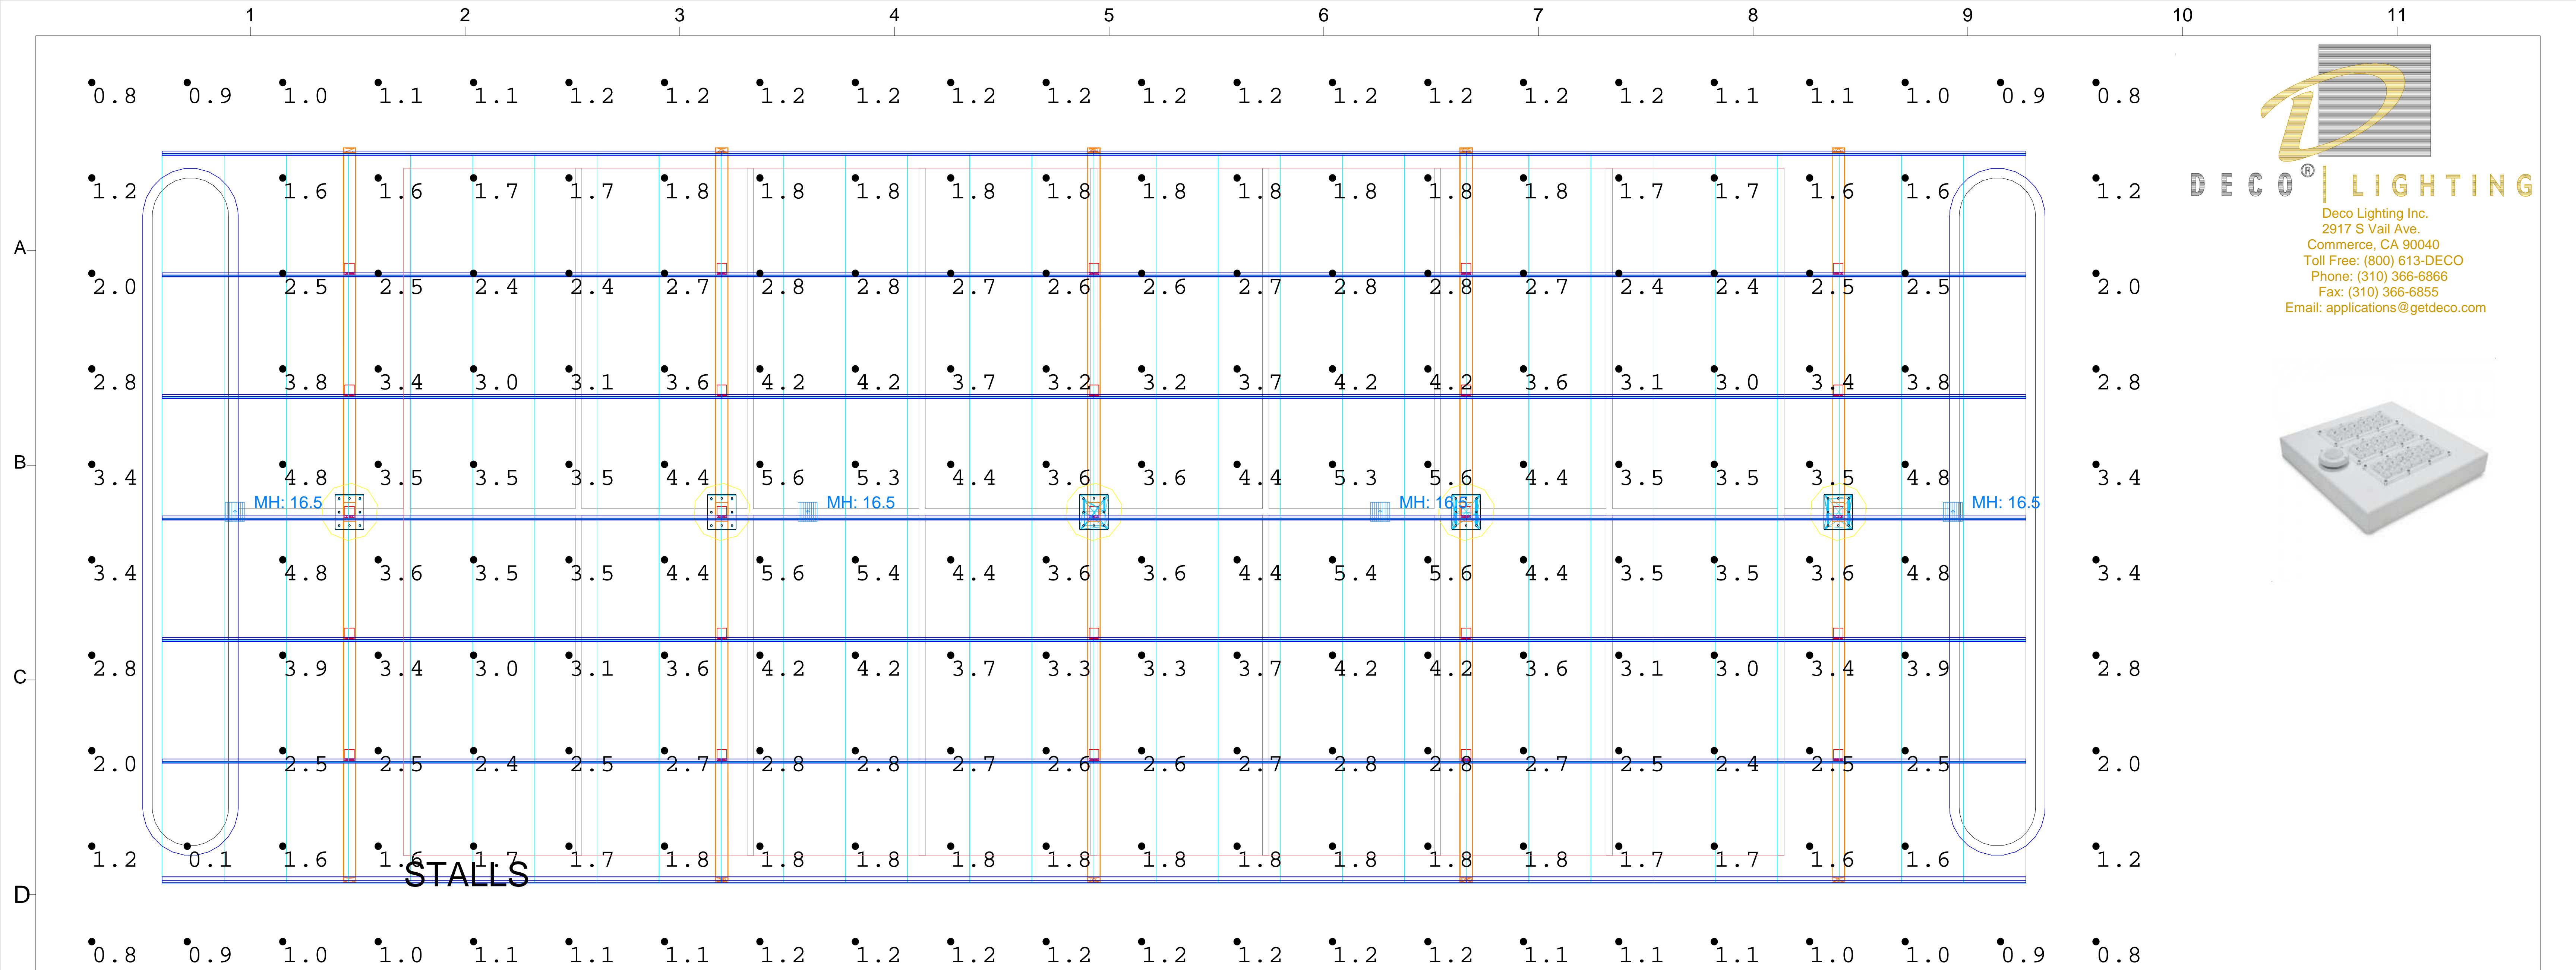

| Calculation Summary |             |       |      |     |     |         |         |
|---------------------|-------------|-------|------|-----|-----|---------|---------|
| Label               | CalcType    | Units | Avg  | Max | Min | Avg/Min | Max/Min |
| CalcPts_1           | Illuminance | Fc    | 2.56 | 5.6 | 0.1 | 25.60   | 56.00   |
| STALLS              | Illuminance | Fc    | 3.08 | 5.6 | 1.7 | 1.81    | 3.29    |

| Luminaire Schedule |     |       |             |                   |       |   |            |            |
|--------------------|-----|-------|-------------|-------------------|-------|---|------------|------------|
| Symbol             | Qty | Label | Arrangement | Total Lamp Lumens | LLF   | Description                                       | Lum. Watts | BUG Rating |
|                    | 4   | WM1   | SINGLE      | N.A.              | 0.950 | DECO LIGHTING D533-LED-60-5K-CLG @ 16.5' MTG. HT. | 56.46      | B2-U3-G2   |

**Digitize your light.**

|                 |   |
|-----------------|---|
| PROJECT:        | CA092415-ORION TITAN-2X10 TWIN PARKING STALLS-01A |
| DESIGNER EMAIL: | calvarenga@getdeco.com                            |
| PROJECT DATE:   | 09/24/15  |
| REVISE DATE:    | -   |
| FIRM:           | ORION   |
| NOTE/S:         | -   |

Copyright © 2015 DECO LIGHTING, all rights reserved. No part of this document may be reproduced, distributed, or transmitted in any form or by any means, including electronic, mechanical, photocopying, recording, or by any information storage and retrieval system, without the prior written permission of DECO LIGHTING. All other trademarks are the property of their respective owners. DECO LIGHTING, the DECO logo, and the DECO symbol are trademarks of DECO LIGHTING, Inc. or its affiliates. All other trademarks are the property of their respective owners.